
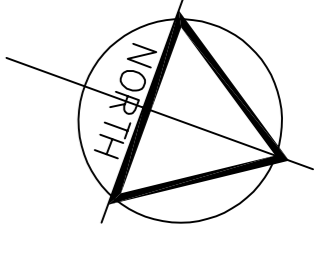


Root Protection Area based on BS 5837:2012

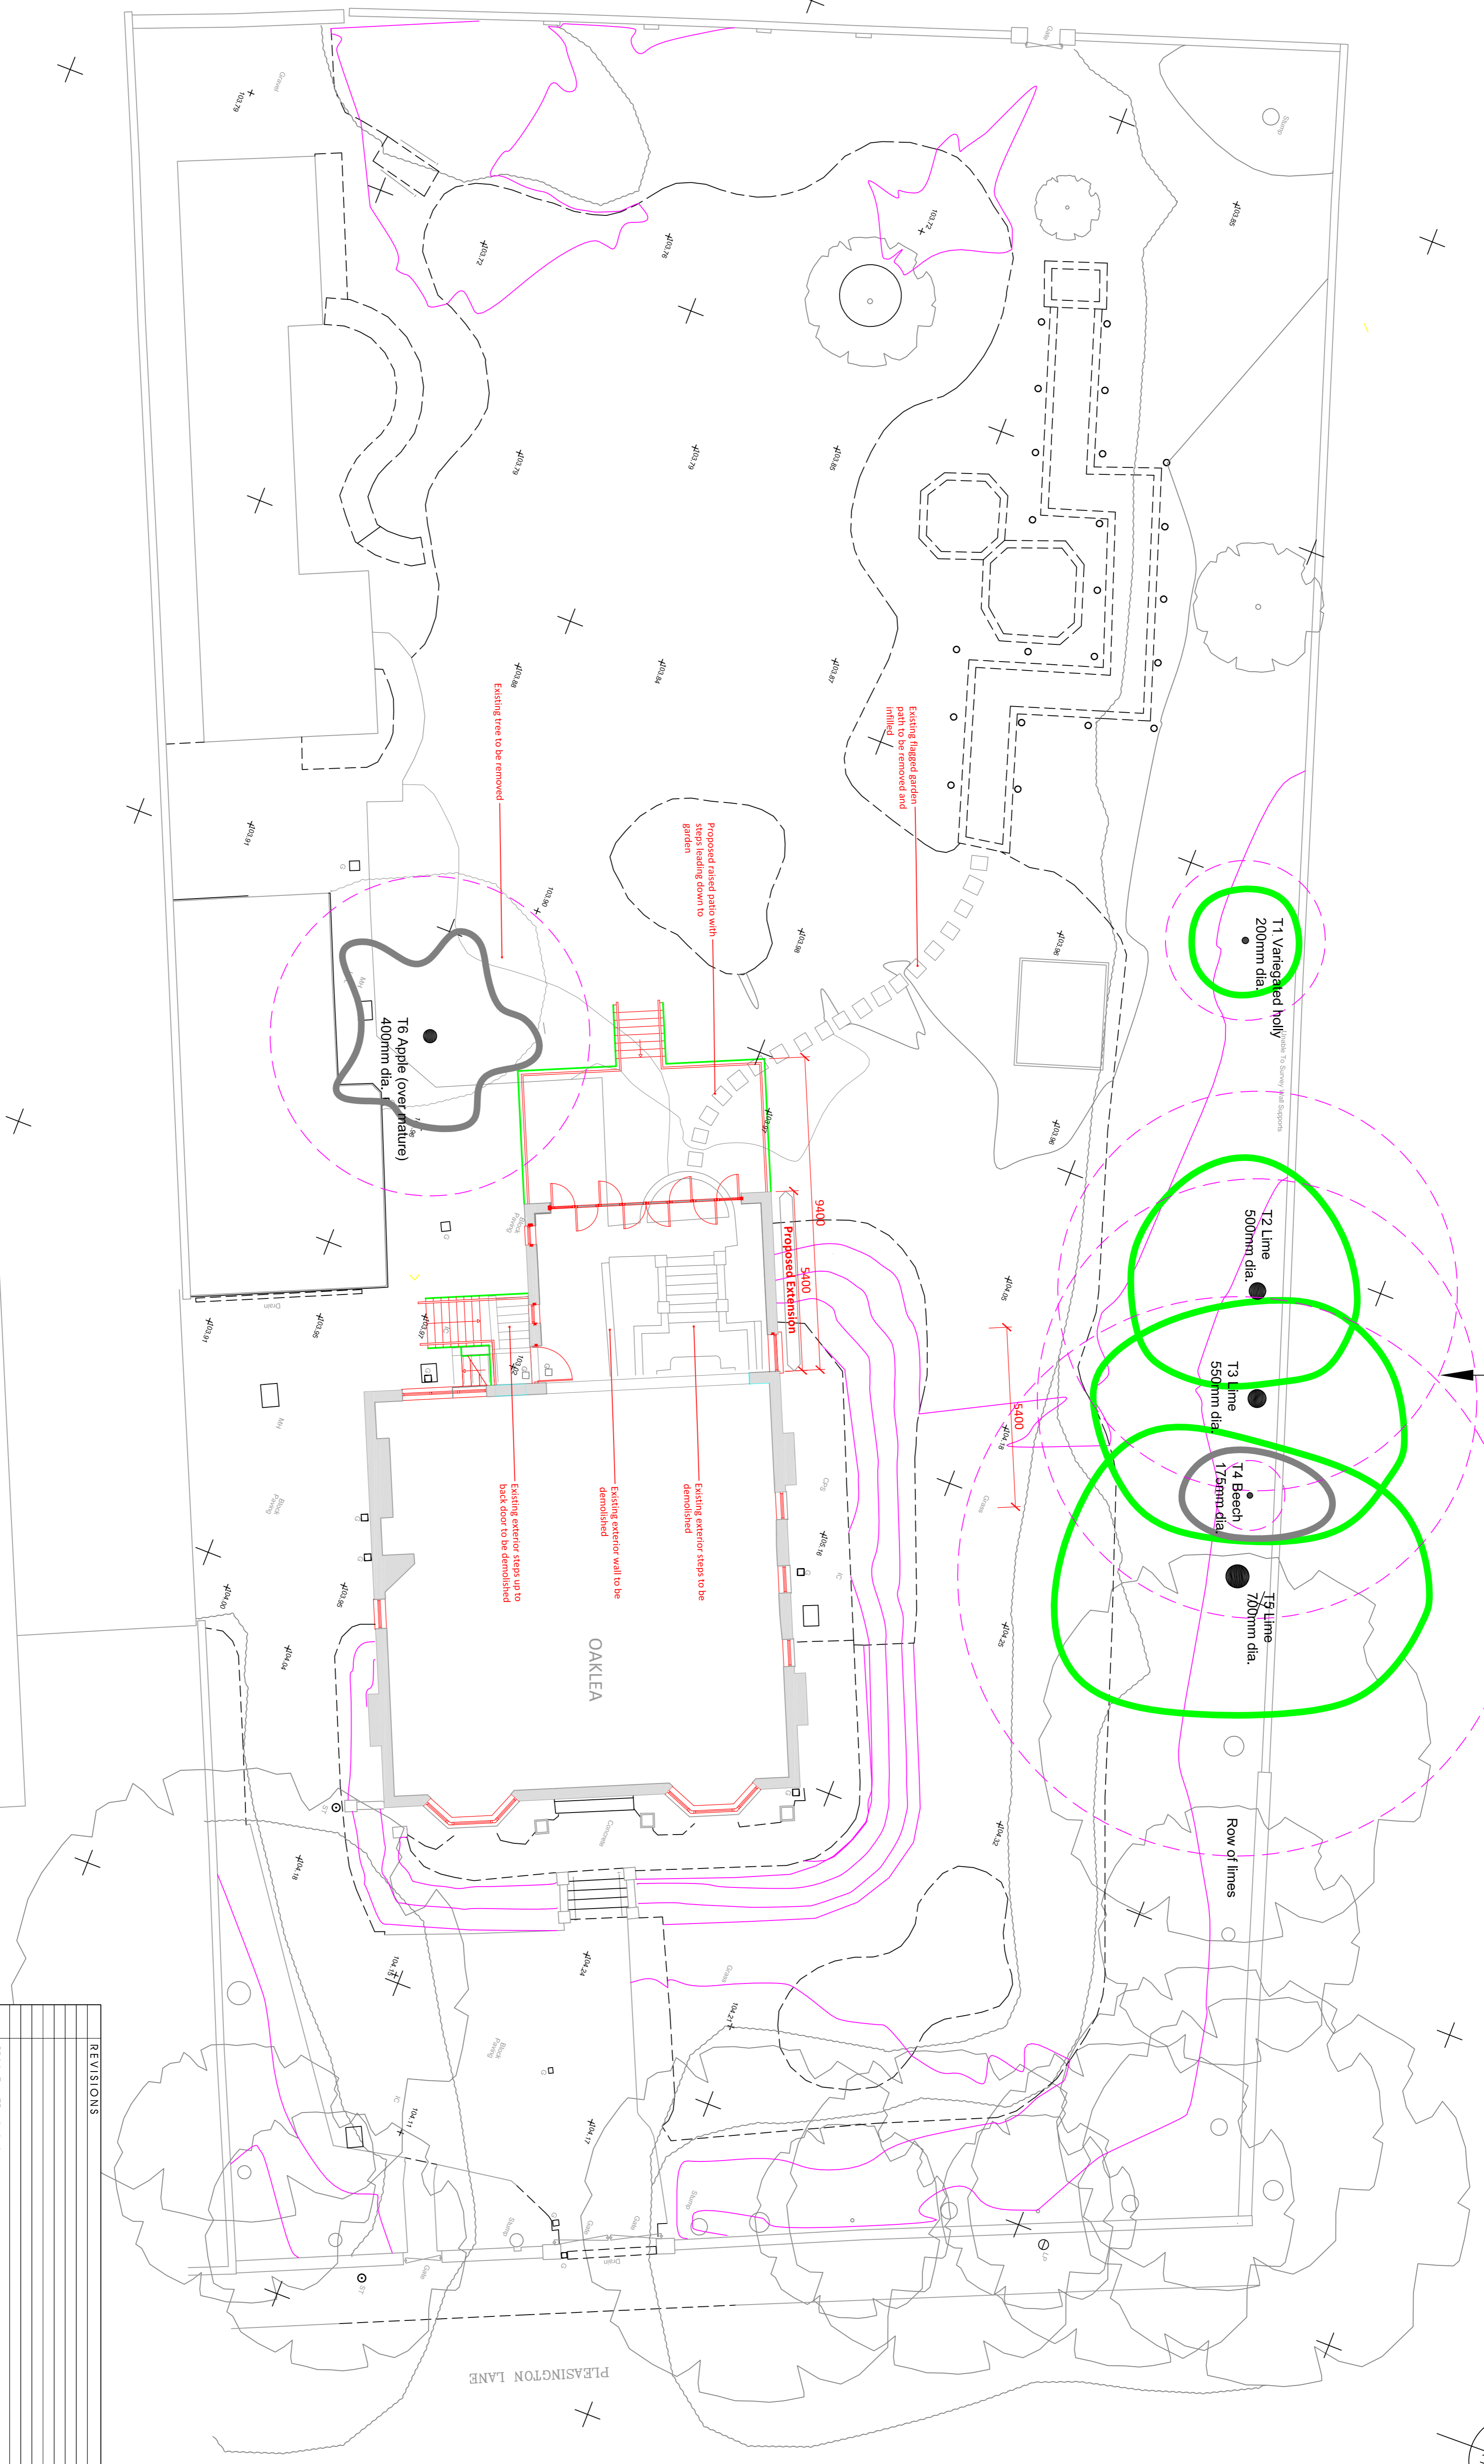

Oaklea, Pleasington Lane, Pleasington

RPA/Tree Designations Plan

REVISIONS	
A	RPA to meet T6 adjustment
Project: Oaklea, Pleasington Lane, Pleasington	
The Root Protection Area/Tree Designation Plan	
Client: Mr. Simon Brant	
Date: Feb 2018	Scale: 1:100@A1
Drawn: LAC	Drawing No: 2175_01
Checked: SW	Revision: A