


1 EXISTING SITE LAYOUT
PL_05 Scale 1:100 @ A1

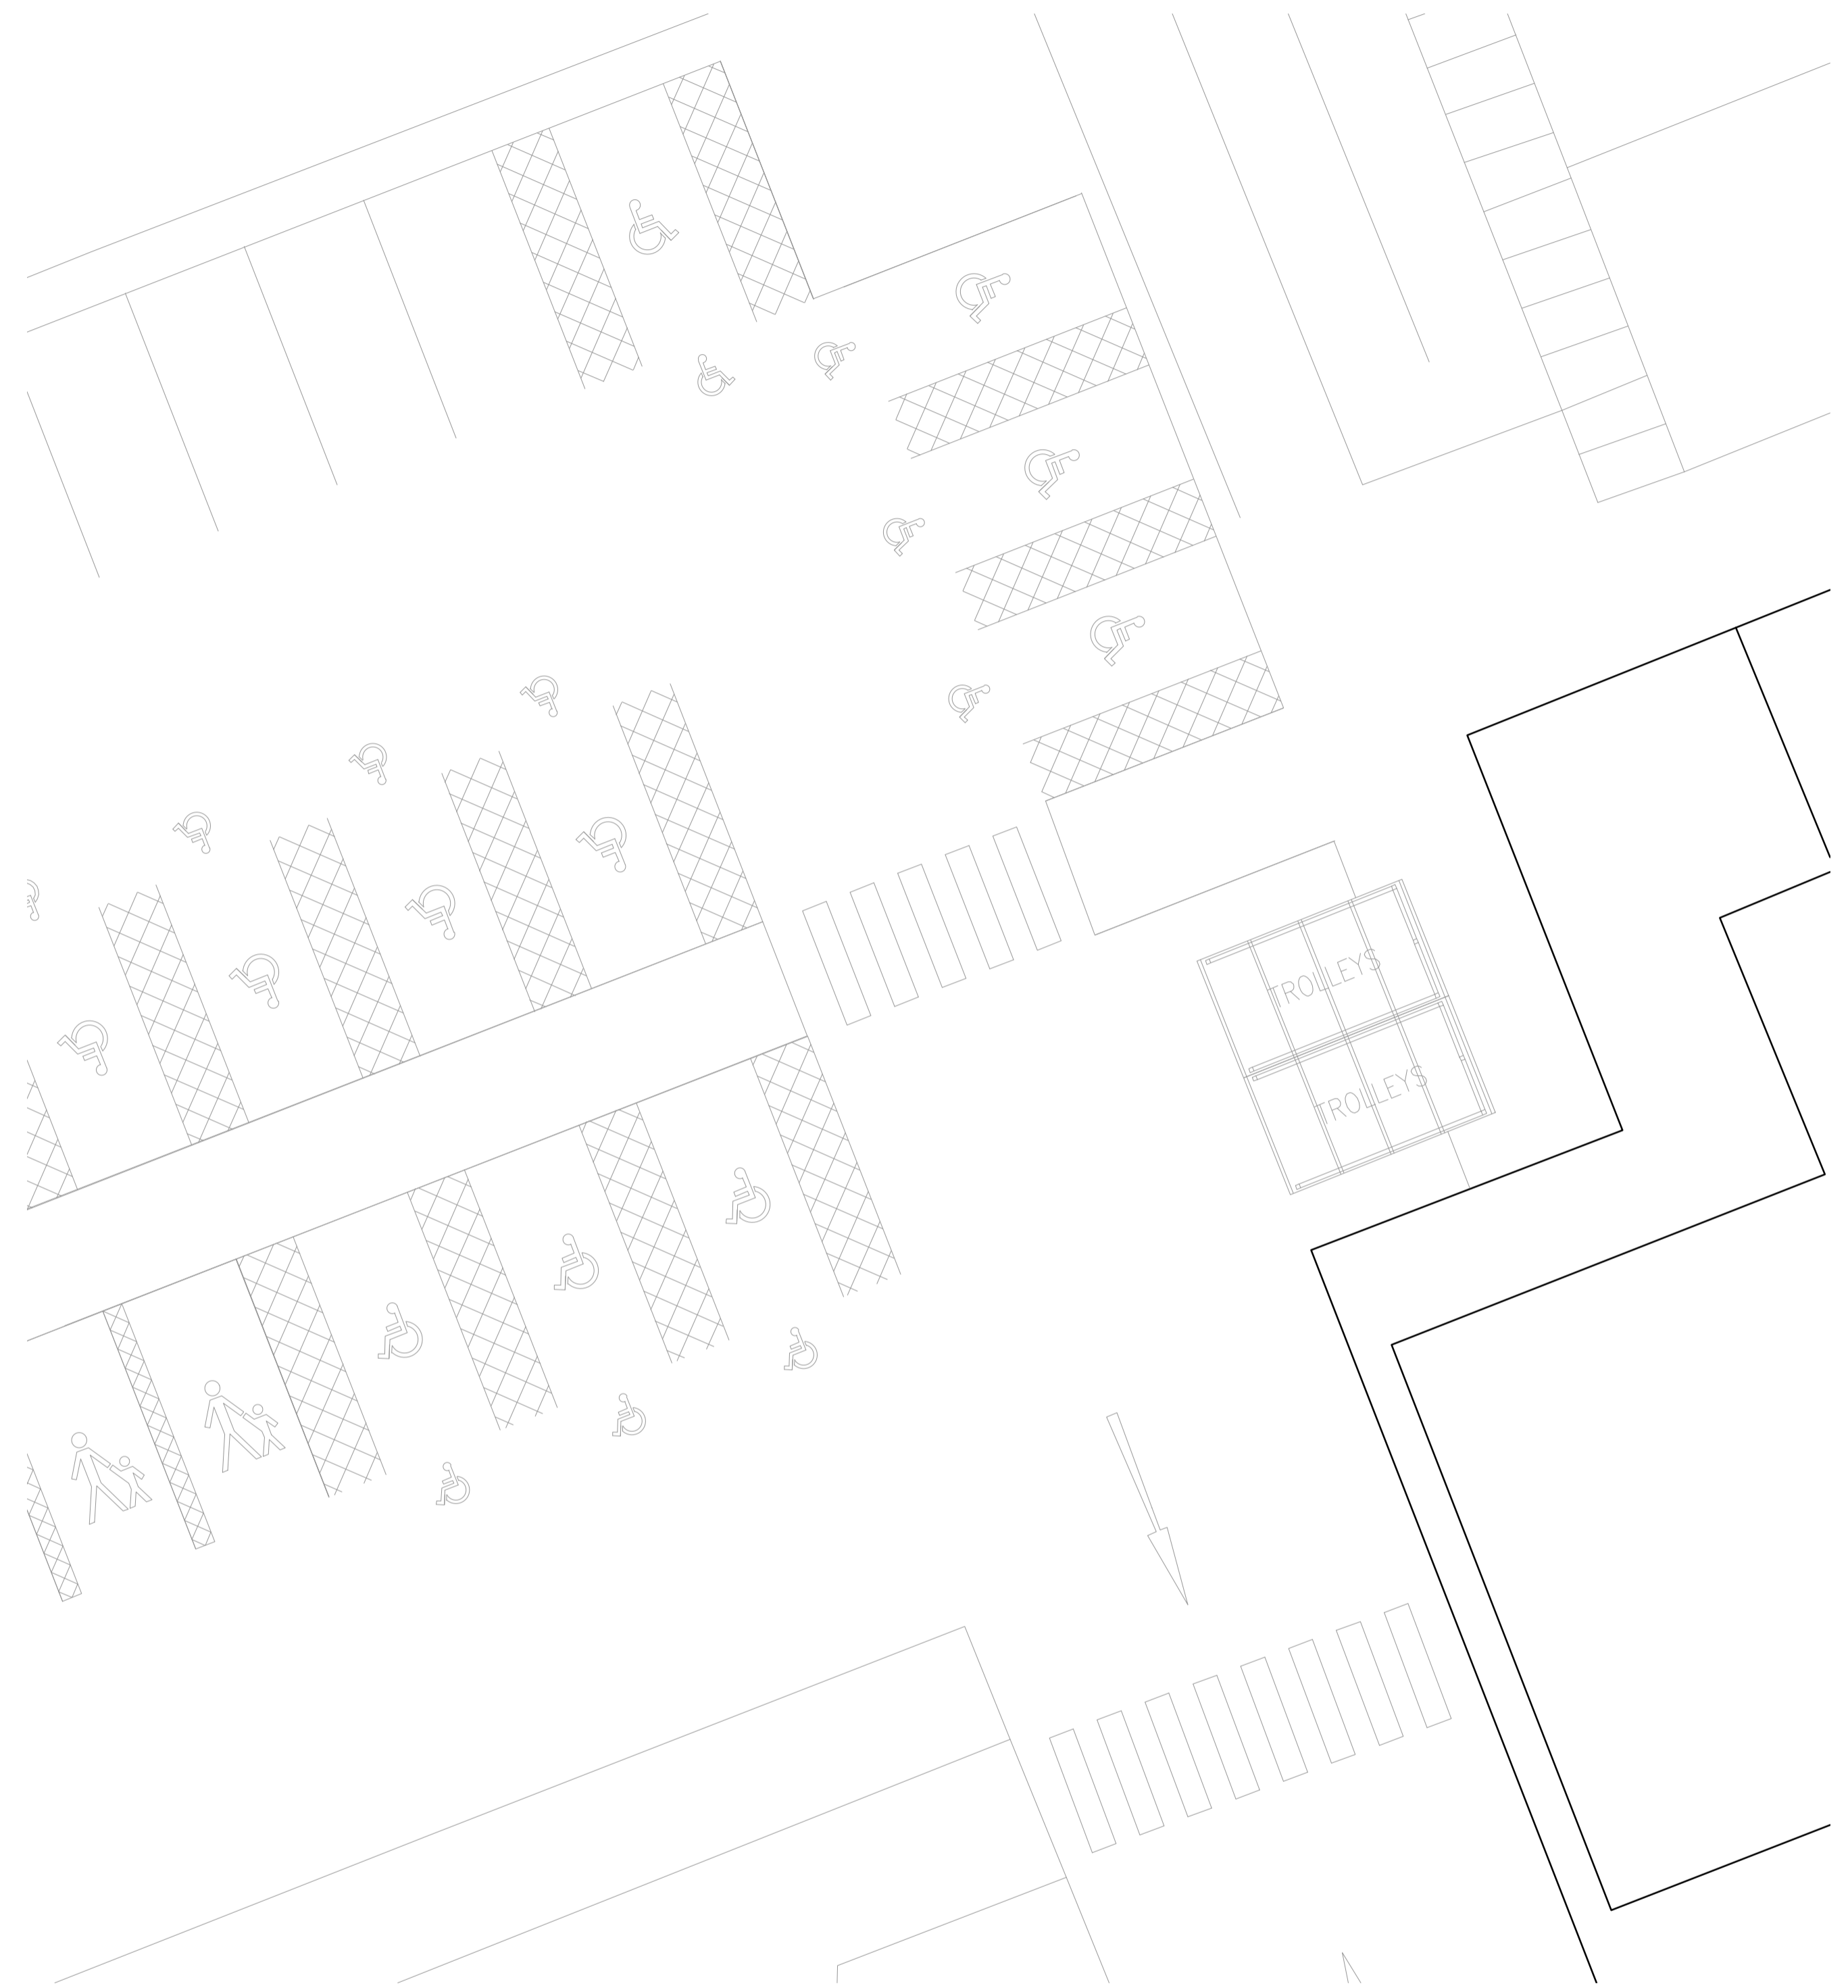

2 PROPOSED SITE LAYOUT
PL_05 Scale 1:100 @ A1

15/03/18 Print Issue LB / MB
PLANNING
 No. Date Description Drawn/Checked by
 CLIENT



PROJECT
 PROPOSED BUILDING EXTENSION
 APPLICATION
 ASDA BLACKBURN
 TITLE
 EXISTING AND PROPOSED
 SITE LAYOUT

DRAWING STATUS
PLANNING
 DRAWN L.B CHECKED M.B
 SCALE 1:100 @ A1
 DATE MARCH 2018

Whittam Cox ARCHITECTS
 whittamcox.com
 Chesterfield / 01246 260261
 London / 020 3388 0019
 Leeds / 0113 2366018

JOB NO.	DRAWING NO.	REV
170702	PL_05	-

