


All dimensions to be checked on site before commencement of works. Do not scale from this drawing. Any discrepancies are to be notified to the Architect/Designer immediately **IF IN DOUBT - ASK!**  
 Unless otherwise stated all dimensions are given in millimetres.

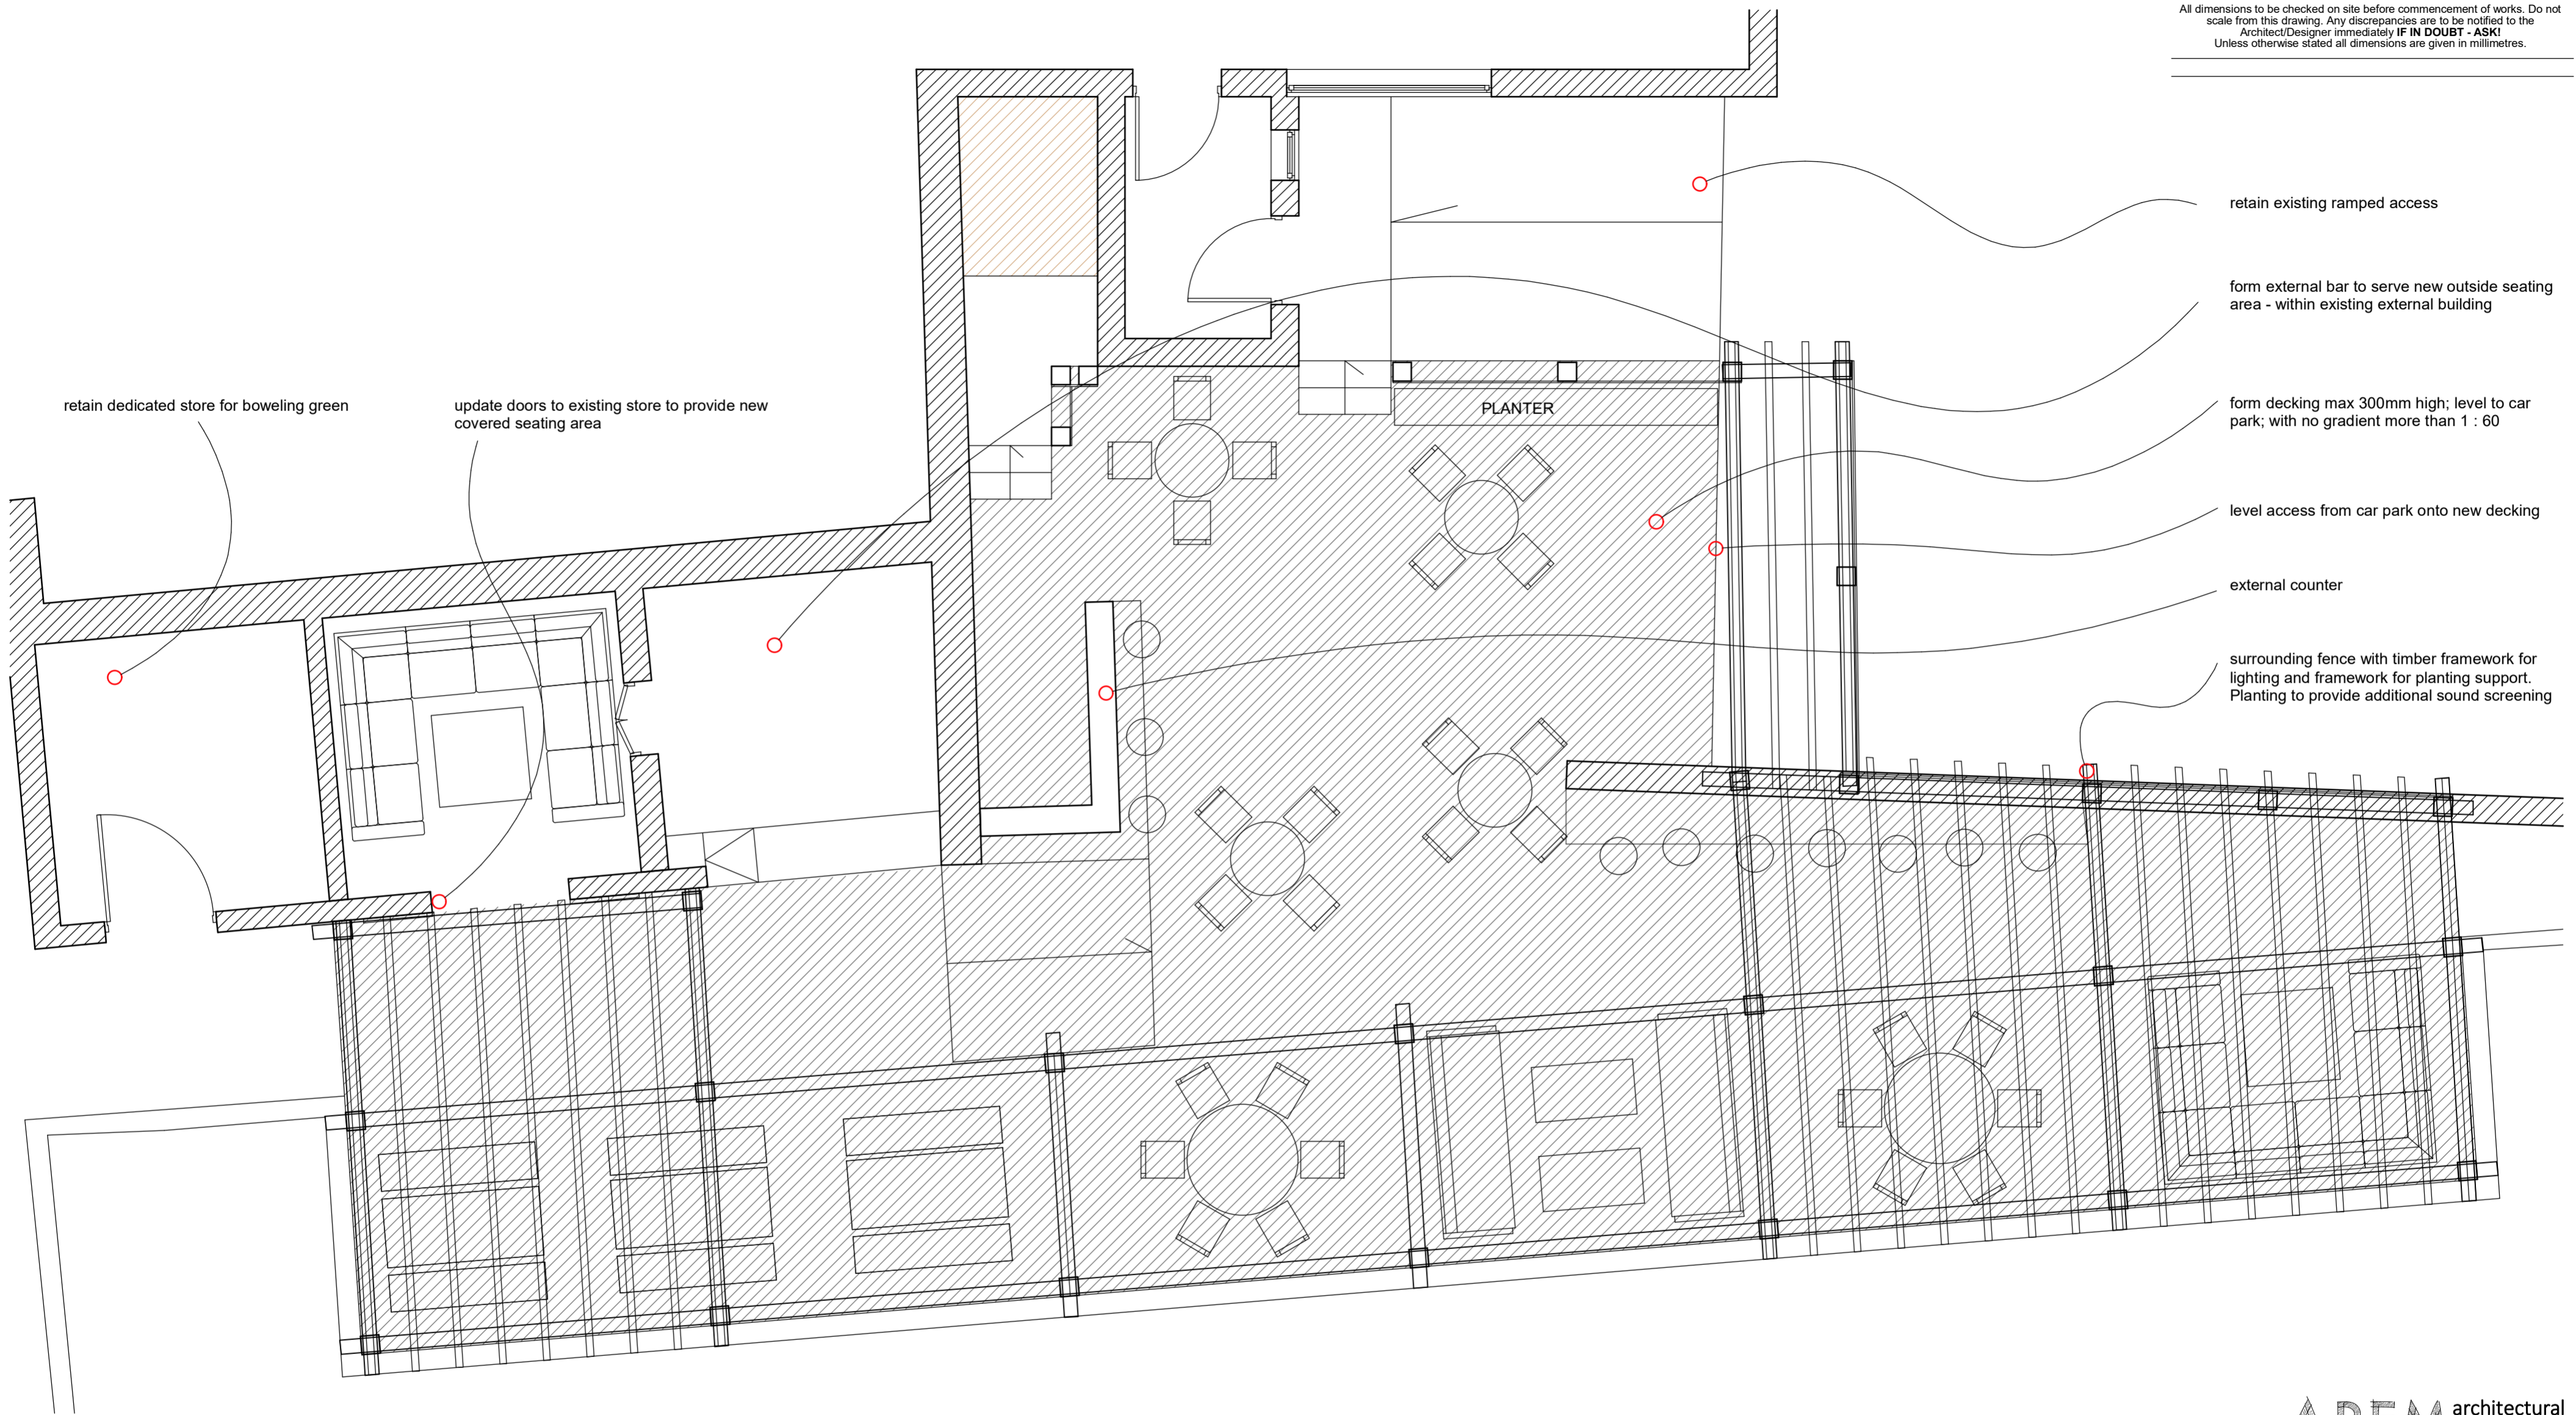


- retain existing ramped access
- form external bar to serve new outside seating area - within existing external building
- form decking max 300mm high; level to car park; with no gradient more than 1 : 60
- level access from car park onto new decking
- external counter
- surrounding fence with timber framework for lighting and framework for planting support. Planting to provide additional sound screening

retain dedicated store for bowling green

update doors to existing store to provide new covered seating area

PLANTER

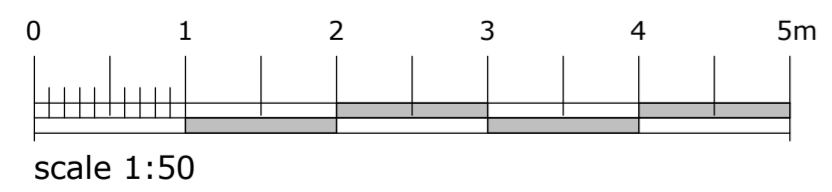

*Proposed Plan 1 : 50*

**AREM** architectural design

Client: Mr M Hales

**Beer Garden**  
 The Butler's Arms Pleasington

Sheet: Proposed Plans

Drawing No:	AD 1705	03
-------------	---------	----

scale: 1:50 @A3

date: \_\_\_\_\_

drawn: \_\_\_\_\_ check: emma.aremdesign@gmail.com

8 Mint Street  
 Ramsbottom  
 Bury  
 BL0 0PE  
 07715535188

© ALL DRAWINGS AND WRITTEN MATERIAL HEREIN CONSTITUTE THE ORIGINAL AND UNPUBLISHED WORK OF THE ARCHITECT/DESIGNER, AND THE SAME MAY NOT BE DUPLICATED, USED, OR DISCLOSED WITHOUT THE WRITTEN CONSENT OF THE ARCHITECT/DESIGNER.