
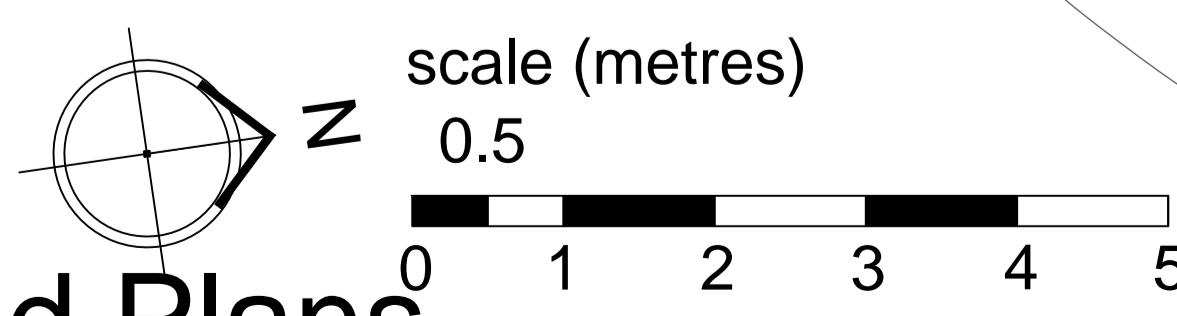
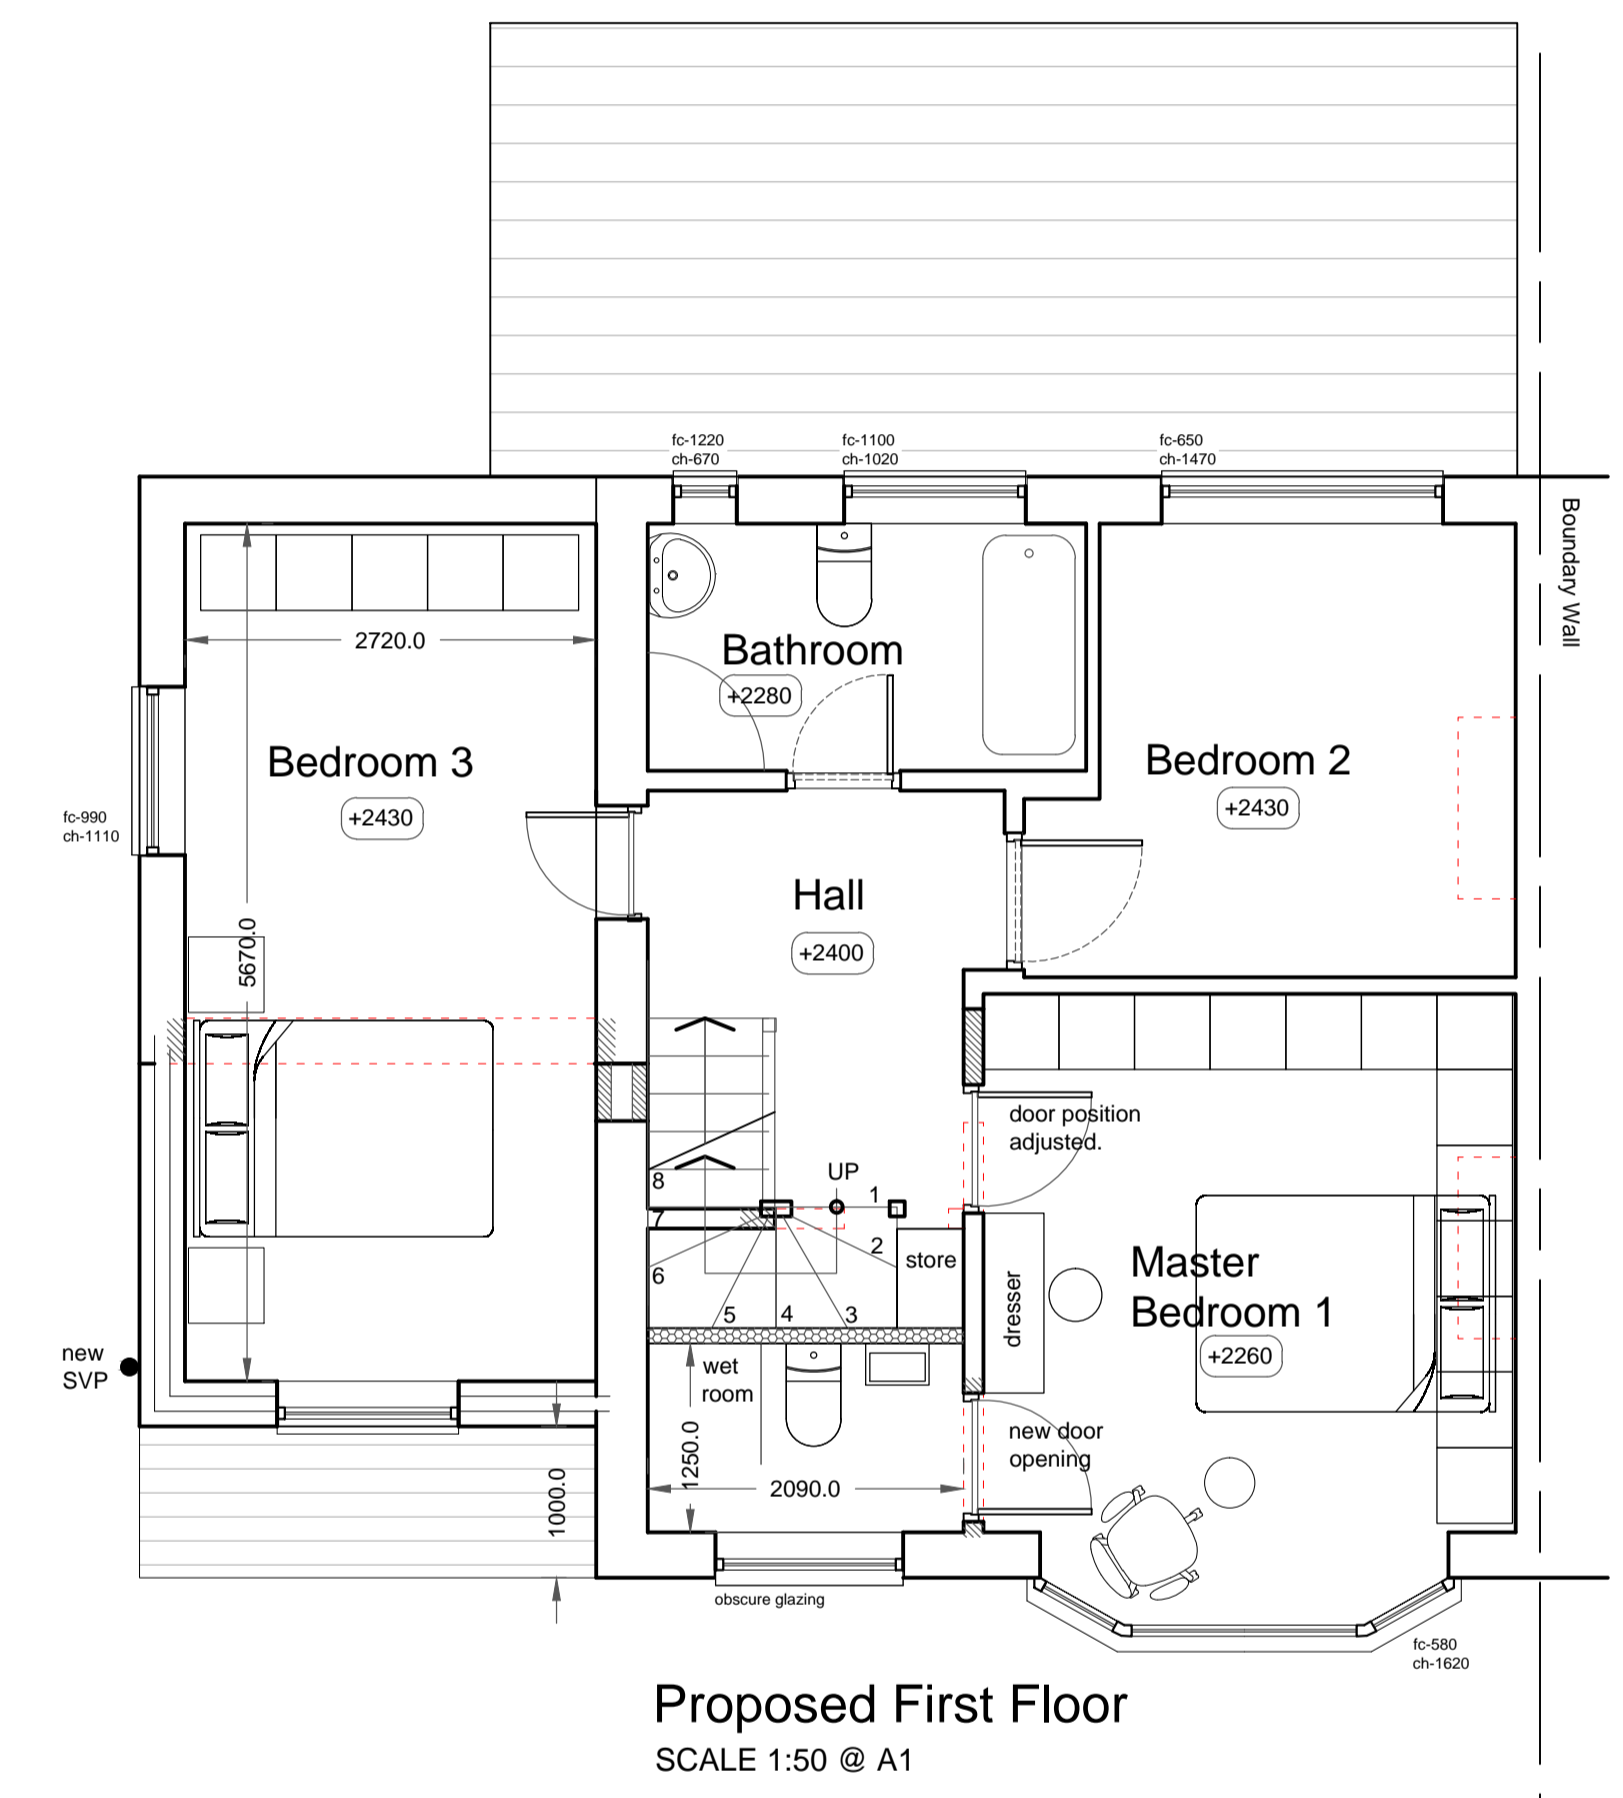


Important Note:
It is the contractors responsibility to check all dimensions on site and acquaint himself with the work involved. Any discrepancies to be reported to the agent for clarification prior to starting work.

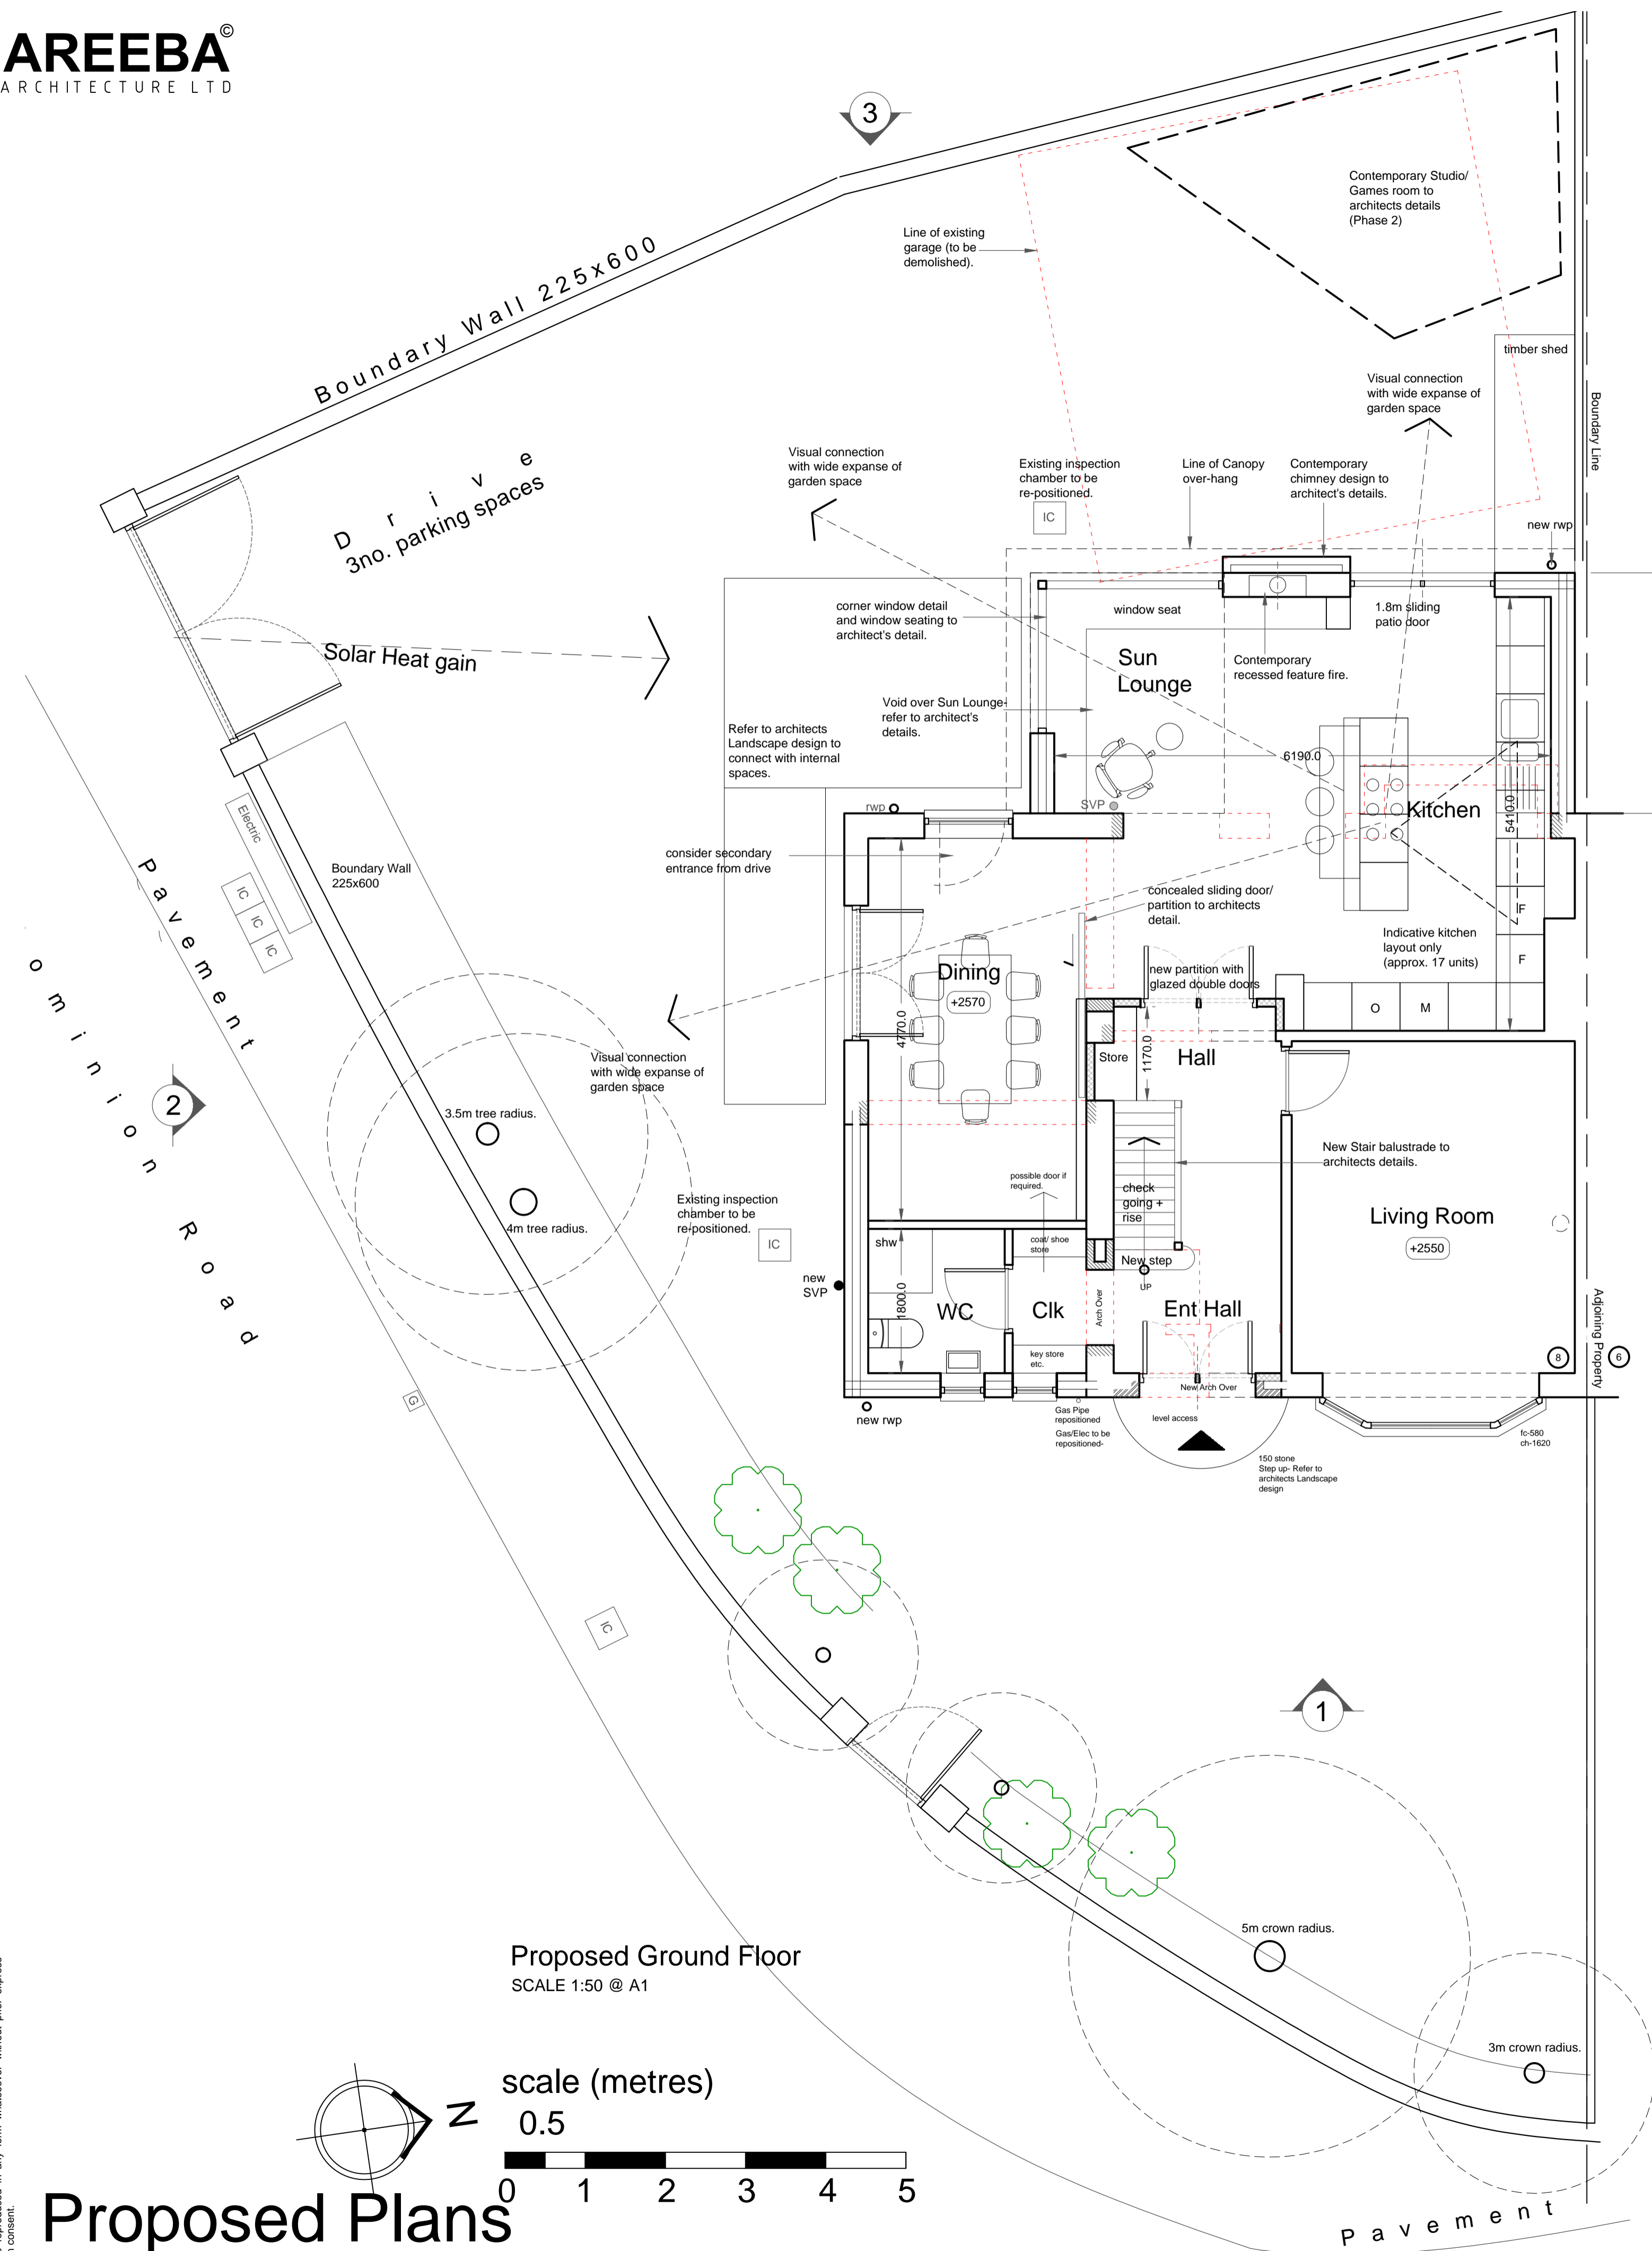

Proposed Plans

Rev.	Date	Description
A	28.02.2018	rwp & svp indicated.
B	13.03.2018	Trees and tree crown indicated on plans as per planning requirement.

DO NOT SCALE: Use figured dimensions only. Contractor is to check all dimensions before commencement of works. It is the contractor's responsibility to report any inconsistencies on this drawing, or between drawings, to the Architect and to request clarification and instruction before proceeding. This drawing must only be used for the purpose for which it is supplied. This drawing is the copyright of Areeba Architecture Ltd and may not be reproduced in any form whatsoever without prior express written consent.

Proposed Plans



Client: Mr Tayyab Sufi	Drawing No: BB201-100-B
Project: Proposed Extension, 8 Montreal Road, Blackburn, BB2 7BY.	Purpose of Issue: Planning Submission
Scale: 1:50 @ A1	Date: Jan 2017

This drawing is the copyright of Areeba Architecture Ltd and may not be reproduced in any form whatsoever without prior express written consent.