


VIEW 1

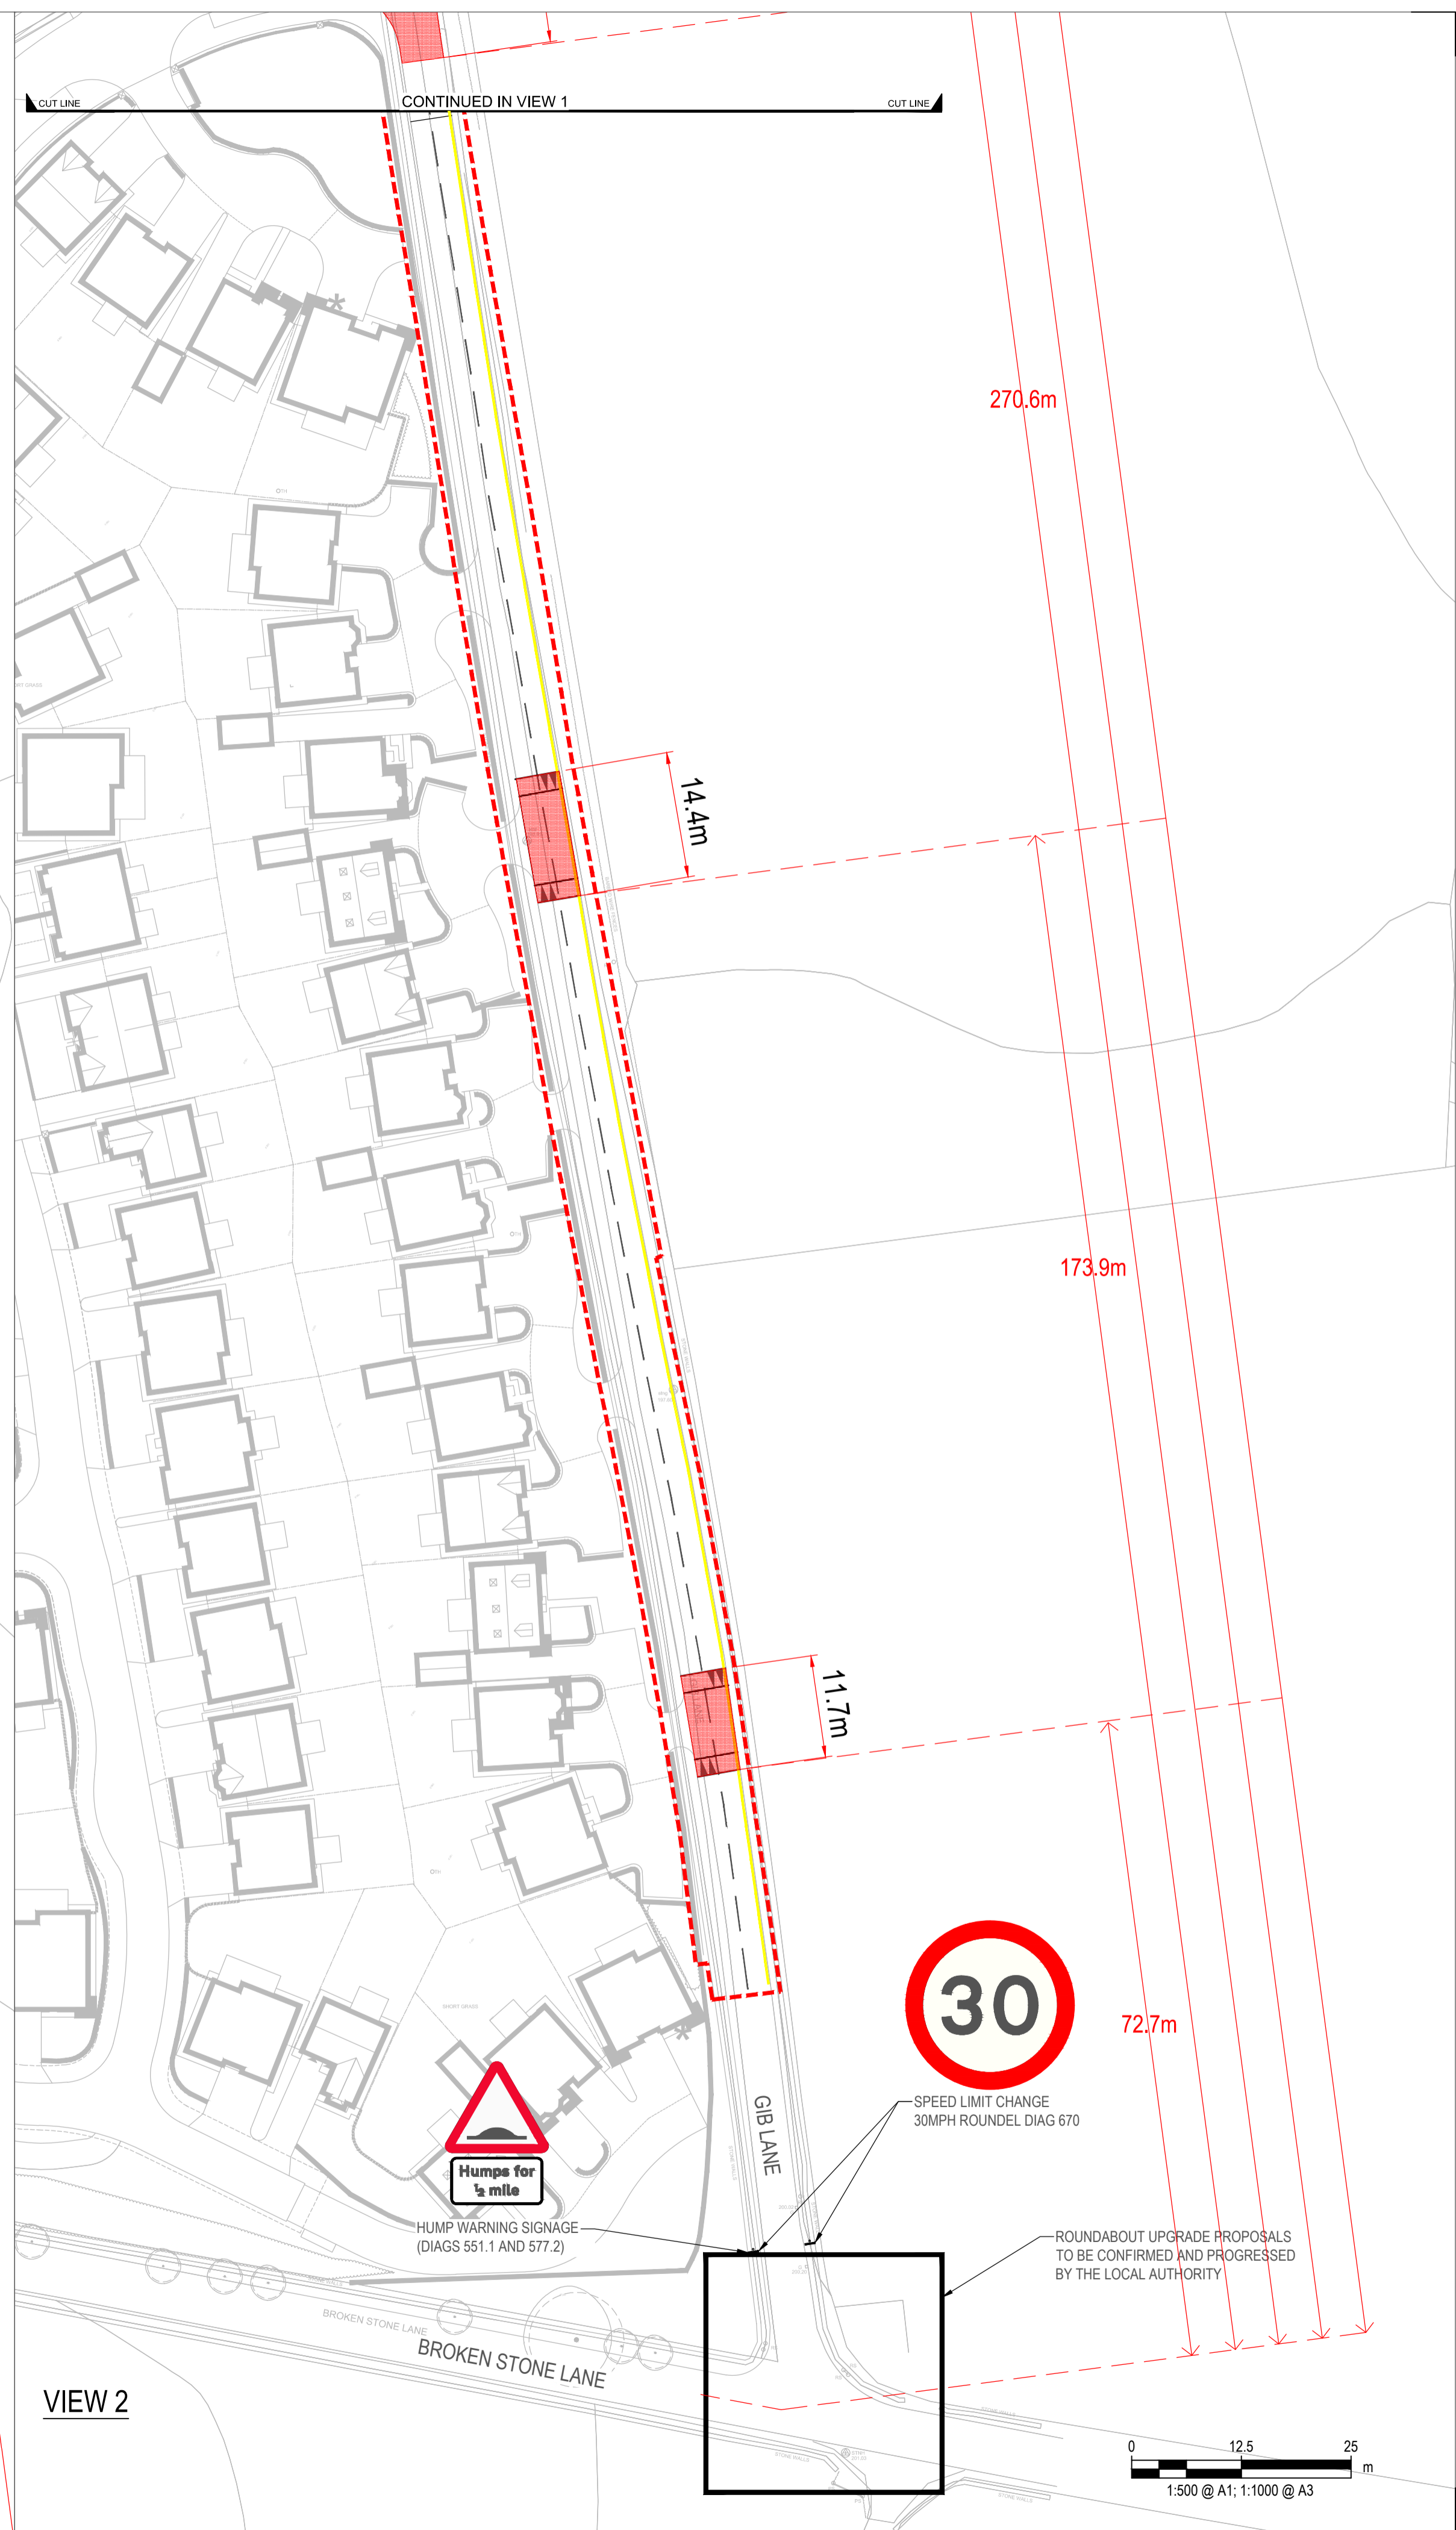

VIEW 2

- NOTES:**
1. THIS DRAWING IS TO BE READ IN CONJUNCTION WITH ALL OTHER RELEVANT DRAWINGS, ANY DISCREPANCIES, ERRORS OR OMISSIONS TO BE BROUGHT TO THE ATTENTION OF CAPITA.
 2. ALL DIMENSIONS TO BE CHECKED BEFORE COMMENCEMENT OF WORK ON SITE.
 3. ALL DIMENSIONS IN METRES UNLESS OTHERWISE STATED.
 4. ALL WORKS TO BE IN ACCORDANCE WITH THE SPECIFICATION FOR HIGHWAYS WORKS (SHW).
 5. ALL CARRIAGEWAY MARKINGS AND ROAD STUDS SHOWN IN THIS DRAWING ARE FOR PRESENTATION ONLY AND SHALL BE INSTALLED IN ACCORDANCE WITH SPECIFICATIONS STATED WITHIN THE 1200 SERIES APPENDIX A MINIMUM 2 YEAR FUNCTIONAL LIFE OF CARRIAGEWAY MARKINGS TO BE ASSUMED, UNLESS OTHERWISE STATED WITHIN THE SPECIFICATION AND APPENDIX 1200.
 6. THE SETTINGS OUT OF CARRIAGEWAY MARKINGS ARE TO BE AGREED ON SITE PRIOR TO INSTALLATION.
 7. FOR DIMENSIONS OF ROAD MARKINGS REFER TO THE ROAD MARKING SCHEDULE.
 8. FOR ALL TRAFFIC SIGNS AND ROAD MARKINGS DIAGRAM NUMBERS REFER TO THE TRAFFIC SIGNS REGULATIONS AND GENERAL DIRECTIONS 2016 (TSRGD).
 9. EDGE OF CARRIAGEWAY MARKINGS TO BE 75mm FROM THE EDGE OF CARRIAGEWAY TO EDGE OF MARKING AND PARALLEL TO THE KERB FACE. WHERE REQUIRED 150mm LONG DRAINAGE GAPS SHALL BE PROVIDED AT 36m INTERVALS.

KEY:
 --- SITE BOUNDARY

DRAFT

Rev	DR	DW	CHK	APP	Description	Date
P01	DR	DW	CHK	APP	ISSUED FOR INFORMATION	7.Feb-17

Purpose of Issue
ISSUED FOR INFORMATION

Classification
COMMERCIAL IN CONFIDENCE

Client
BwDBC AND STORY HOMES

Project
GIB LANE SECTION 278 WORKS

Drawing
**SPEED TABLES
 DISTANCE FROM
 BROKENSTONE ROAD**

Scale @ A1	Drawn	Checked	Approved
1:500	DR	DV	APN

Project No.	Date
CS094425	07-02-2018

Drawing Identifier	Revision
Project - Originator - Zone - Level - File Type - Role - Number GLS278-CAP-HGN-00-SK-C-0001	BS1192 Compliant P01

